




West Elevation - 1  
scale 1:100

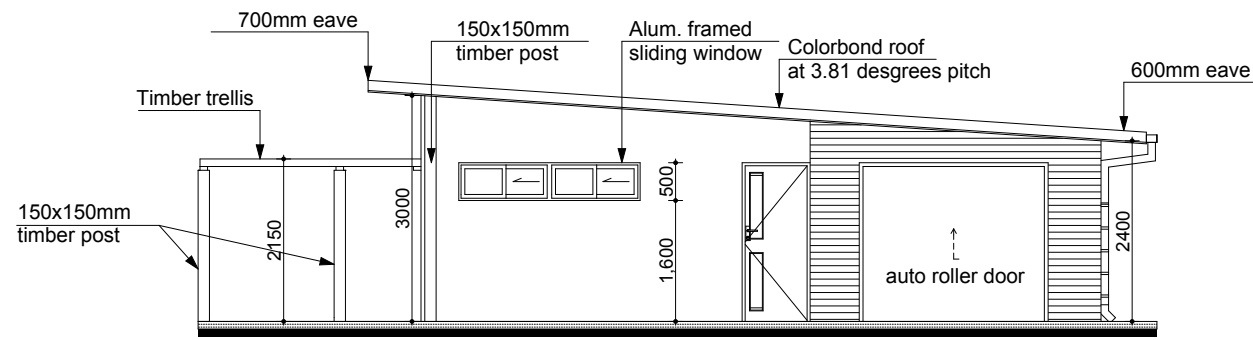

South Elevation - 2  
scale 1:100

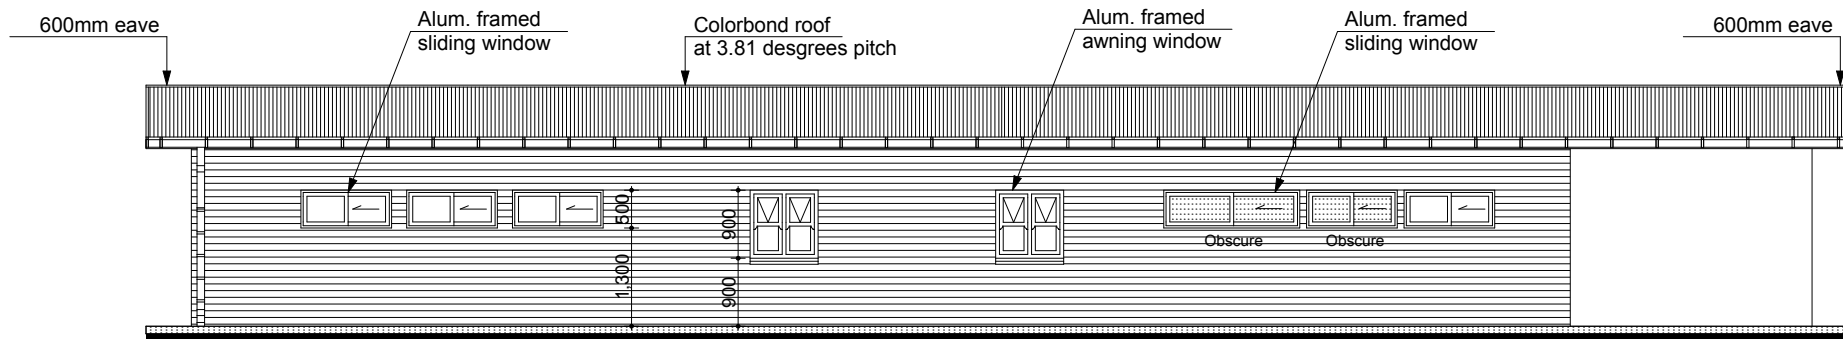

East Elevation - 3  
scale 1:100

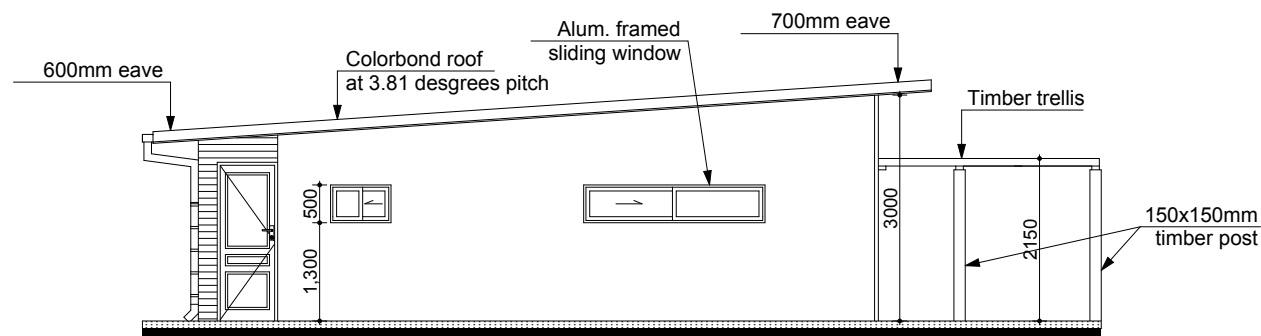

North Elevation - 4  
scale 1:100

