



# Floor plan

scale 1/8"=1'-0"

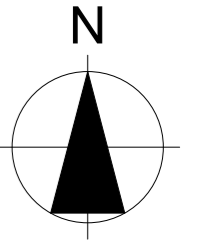

4



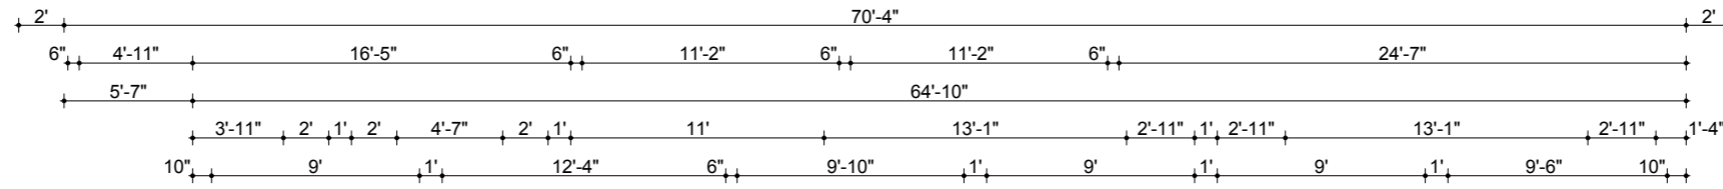


Building area (sq ft)


Living area.....1385.50  
Garage.....216.35  
Porch.....96.61  
Verandah.....222.81

Total building area...1921.27

1

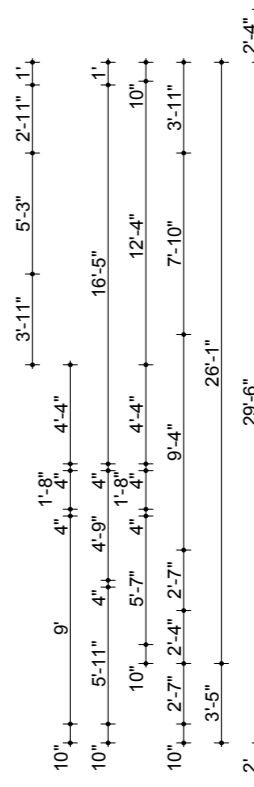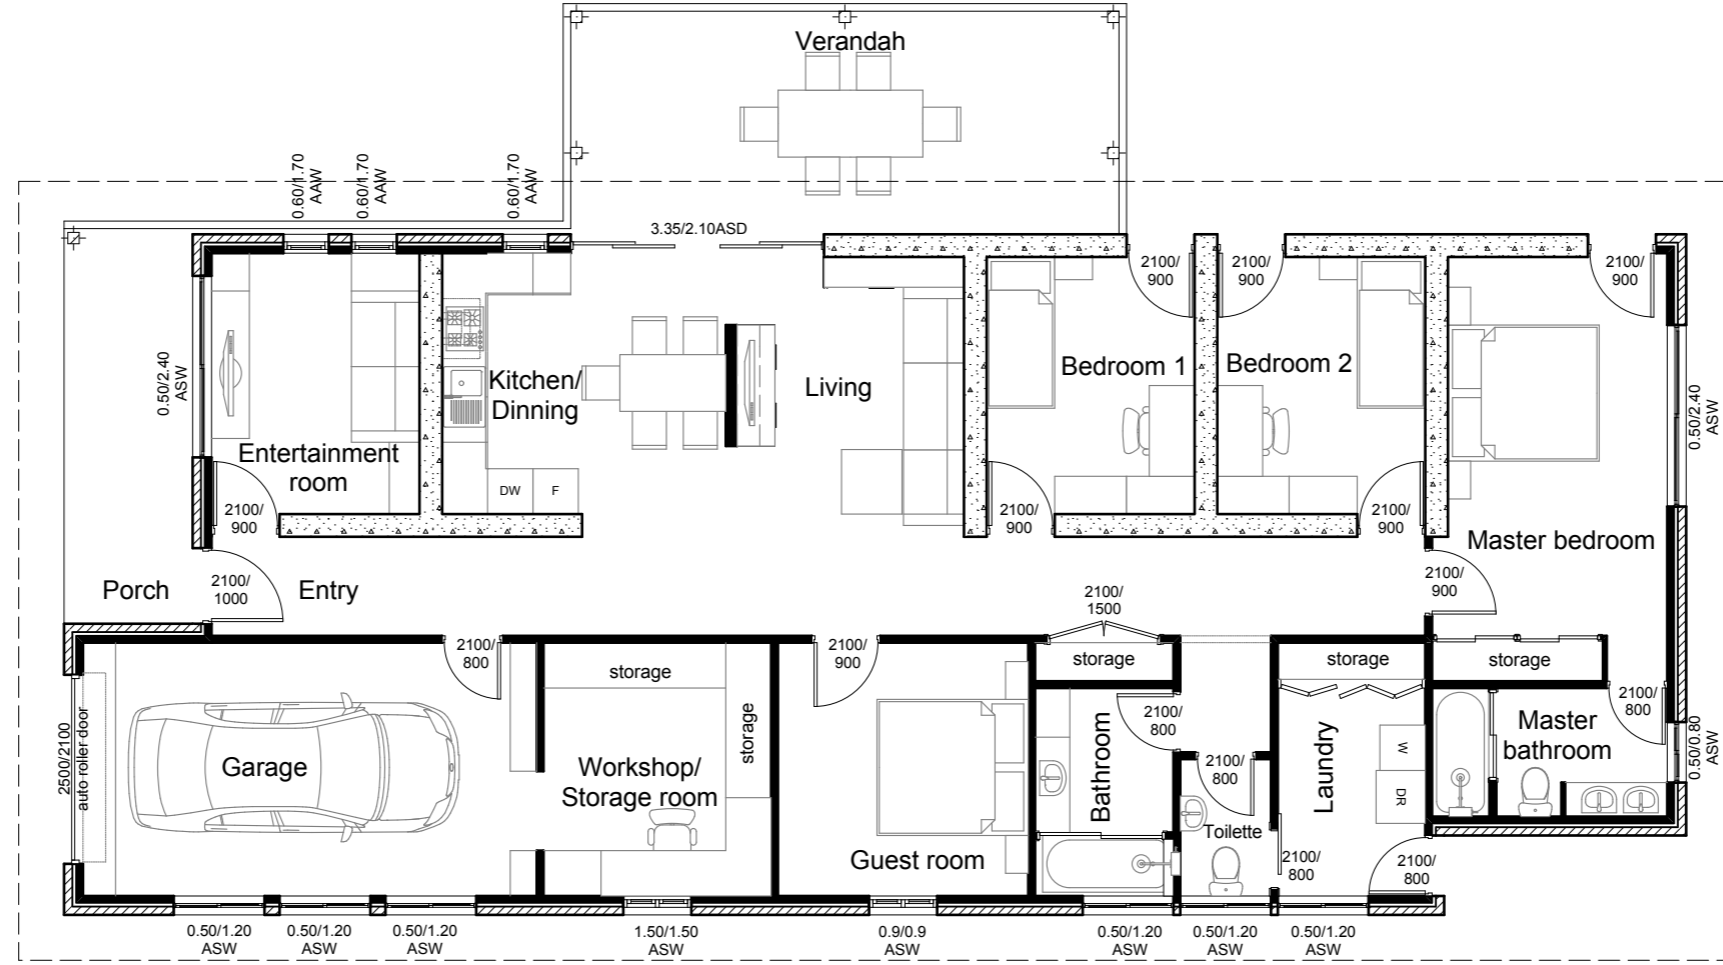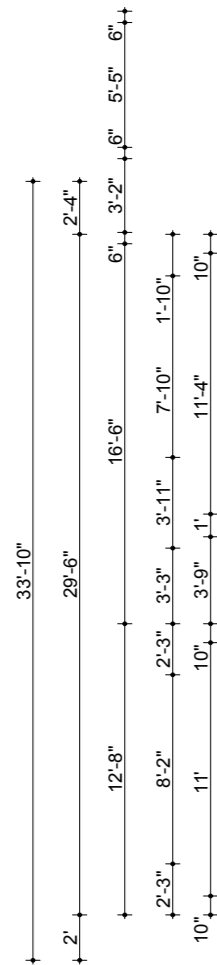

3

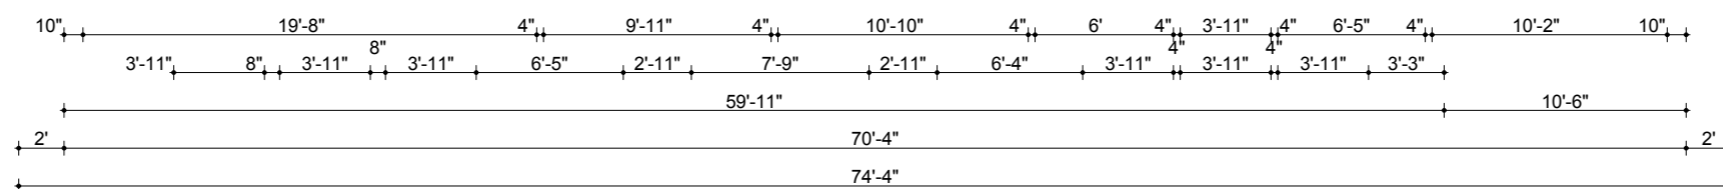

2