



Floor plan

scale 1/8"=1'-0"

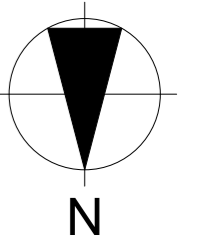

2

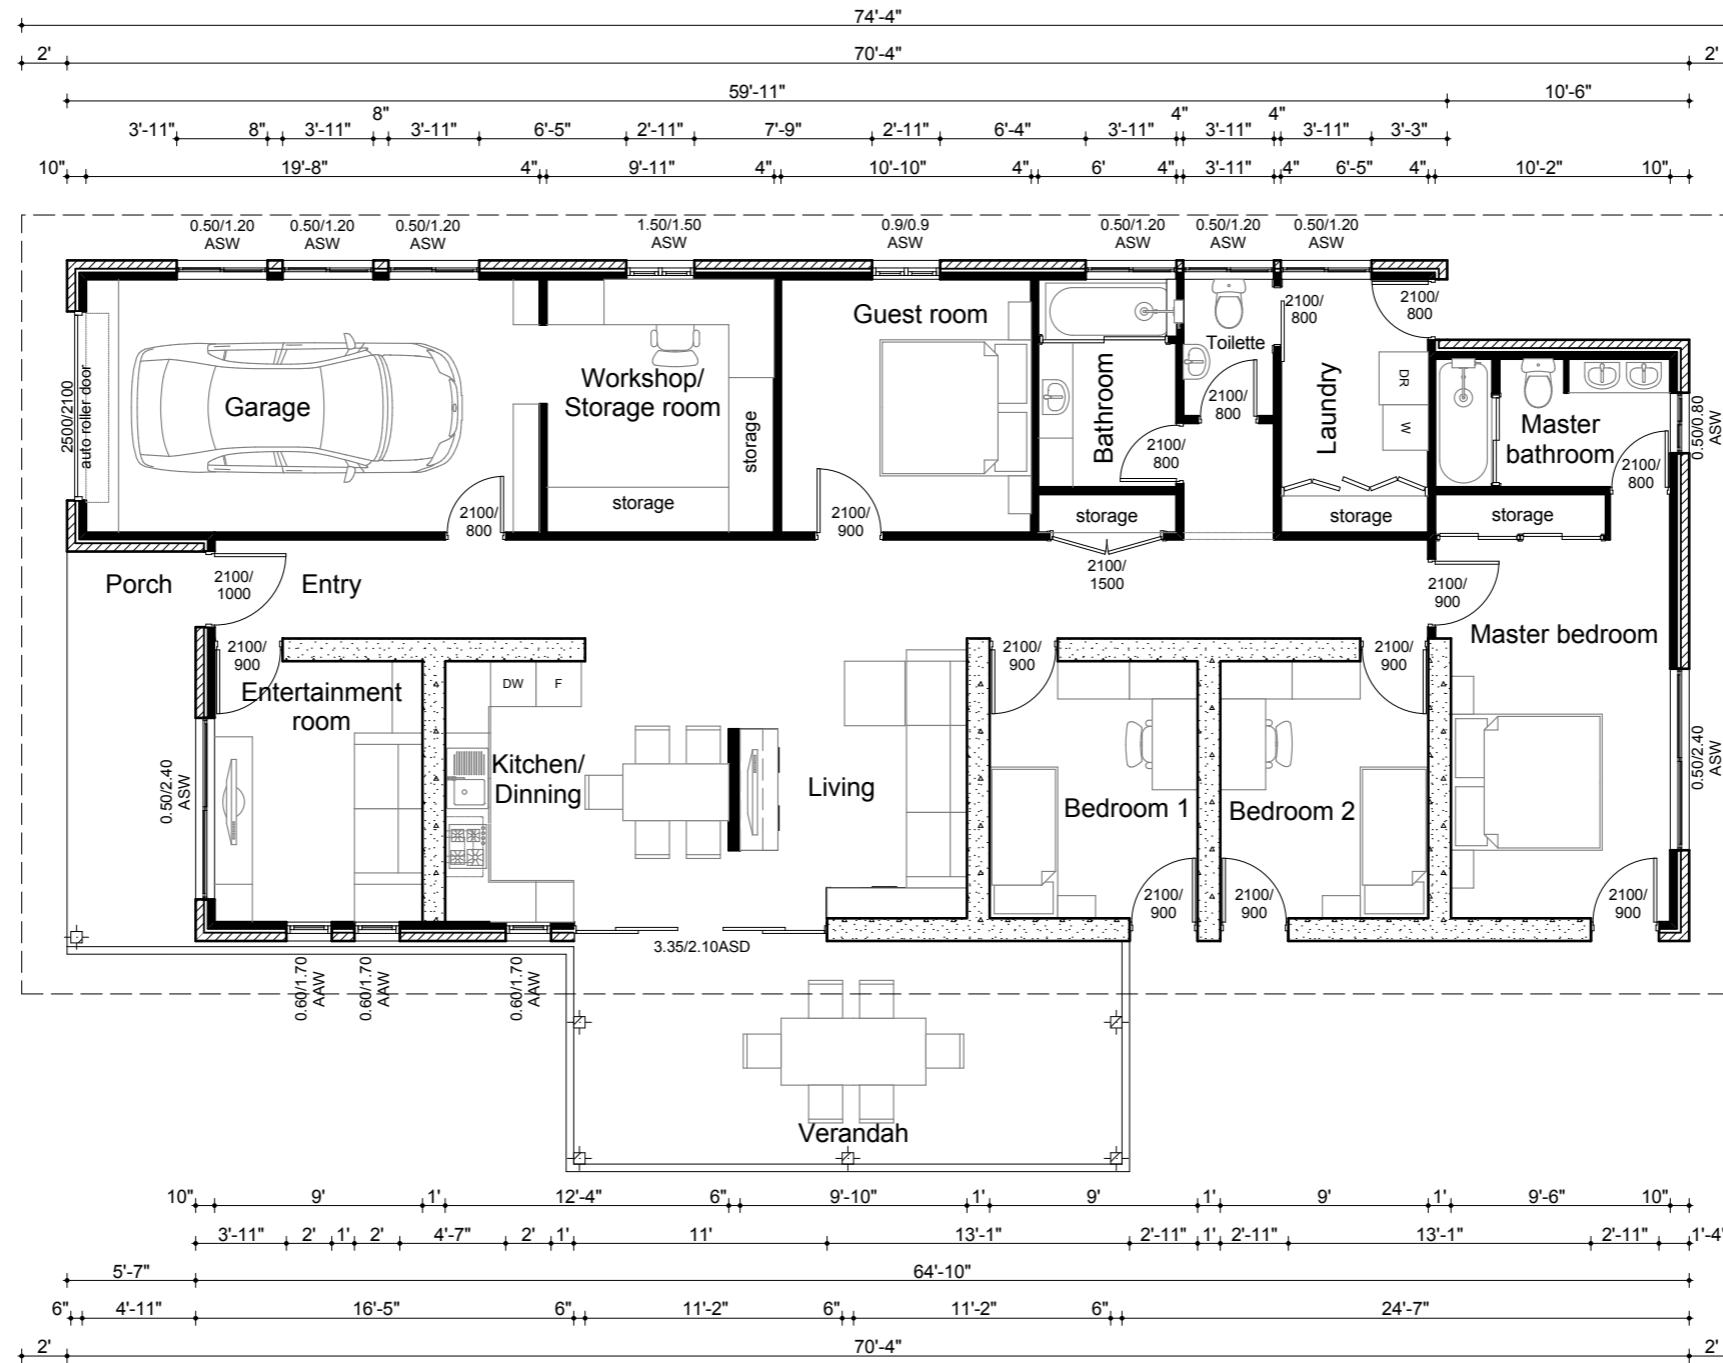

Building area (sq ft)

Living area.....1385.50
 Garage.....216.35
 Porch.....96.61
 Verandah.....222.81

Total bulding area...1921.27

3

1

4