



Floor plan

scale 1:100

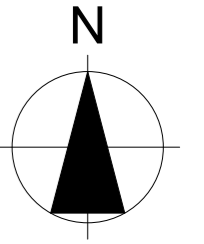

4


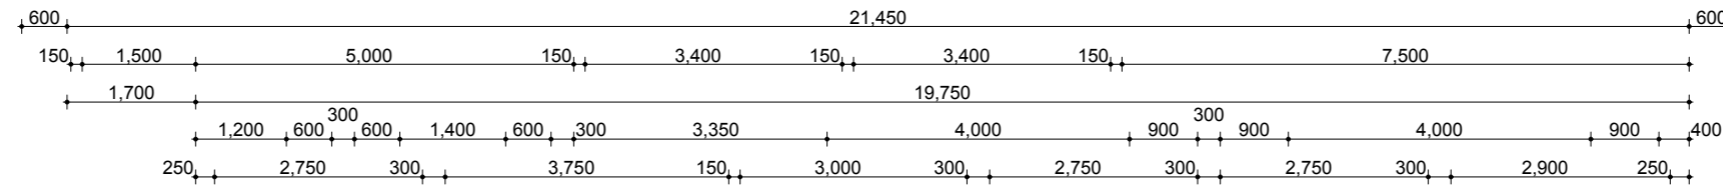


Building area (m²)


Living area.....135.00
 Garage.....20.10
 Porch.....9.00
 Verandah.....20.70

Total bulding area...184.80

1

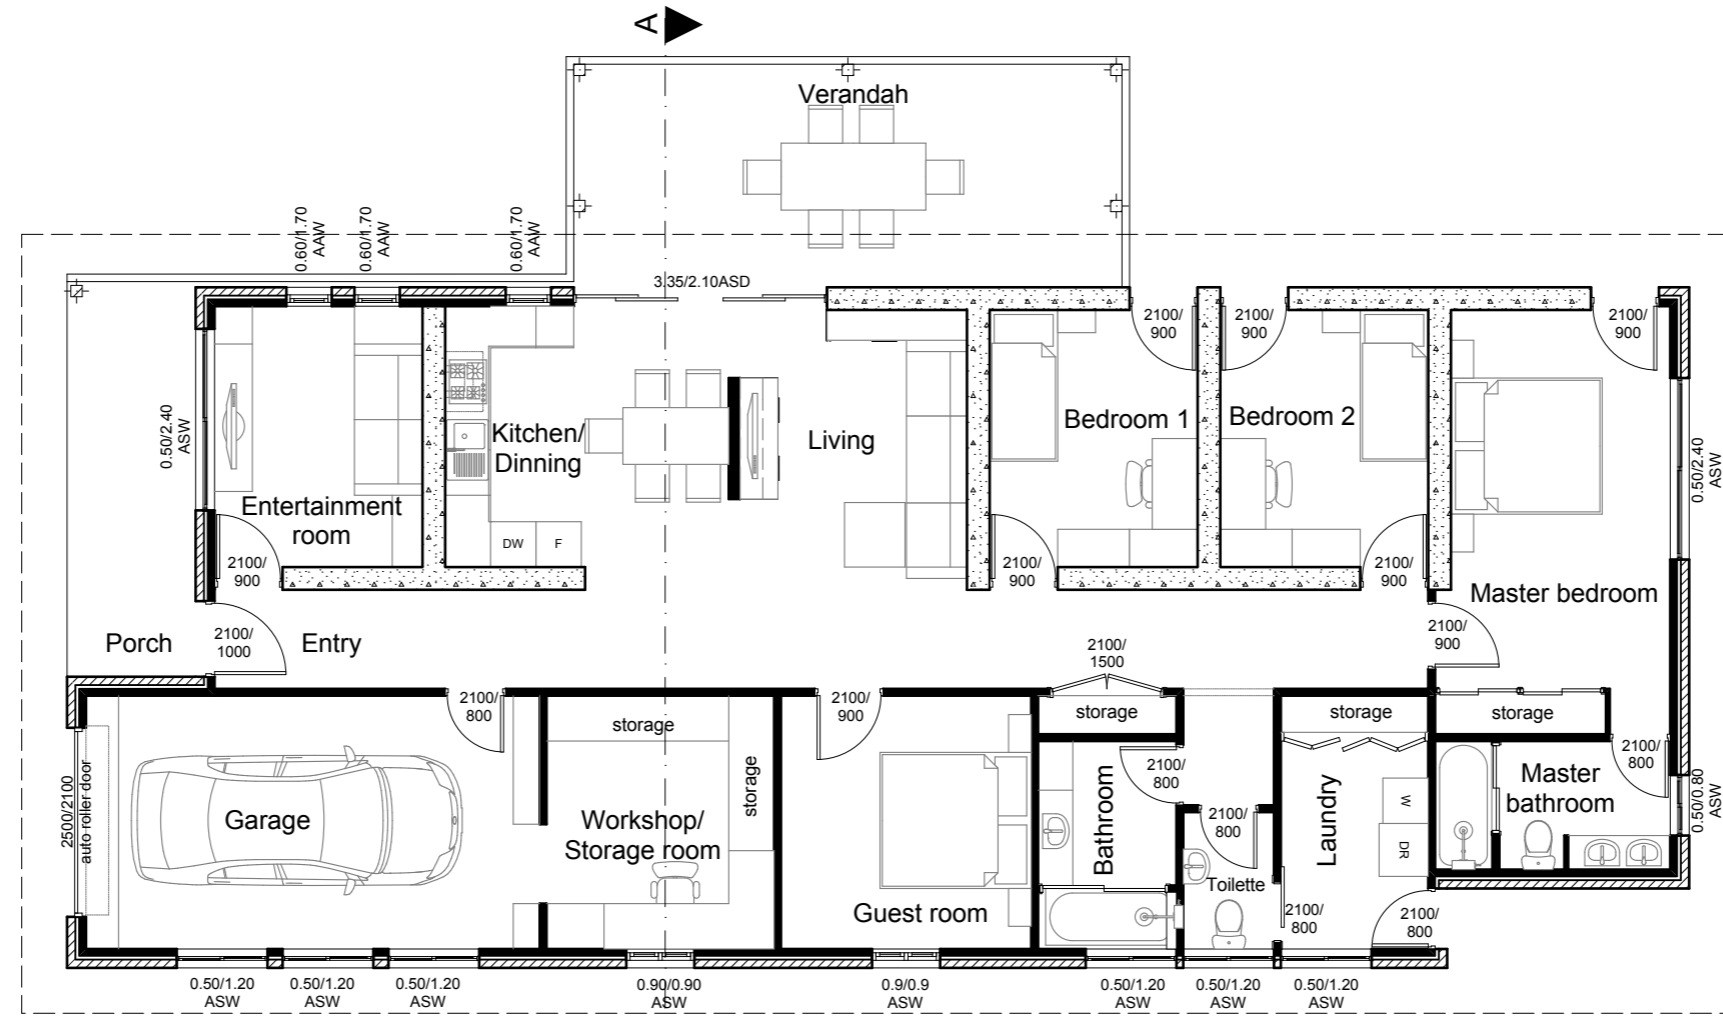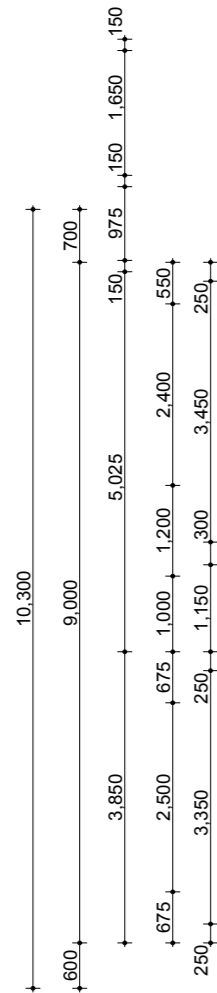

3

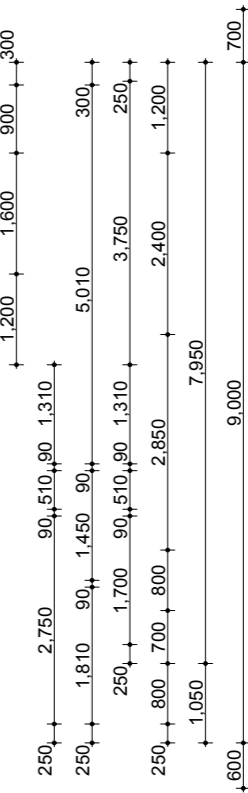

2

