



Floor plan

scale 1:100

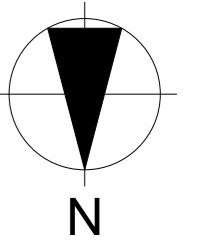

2

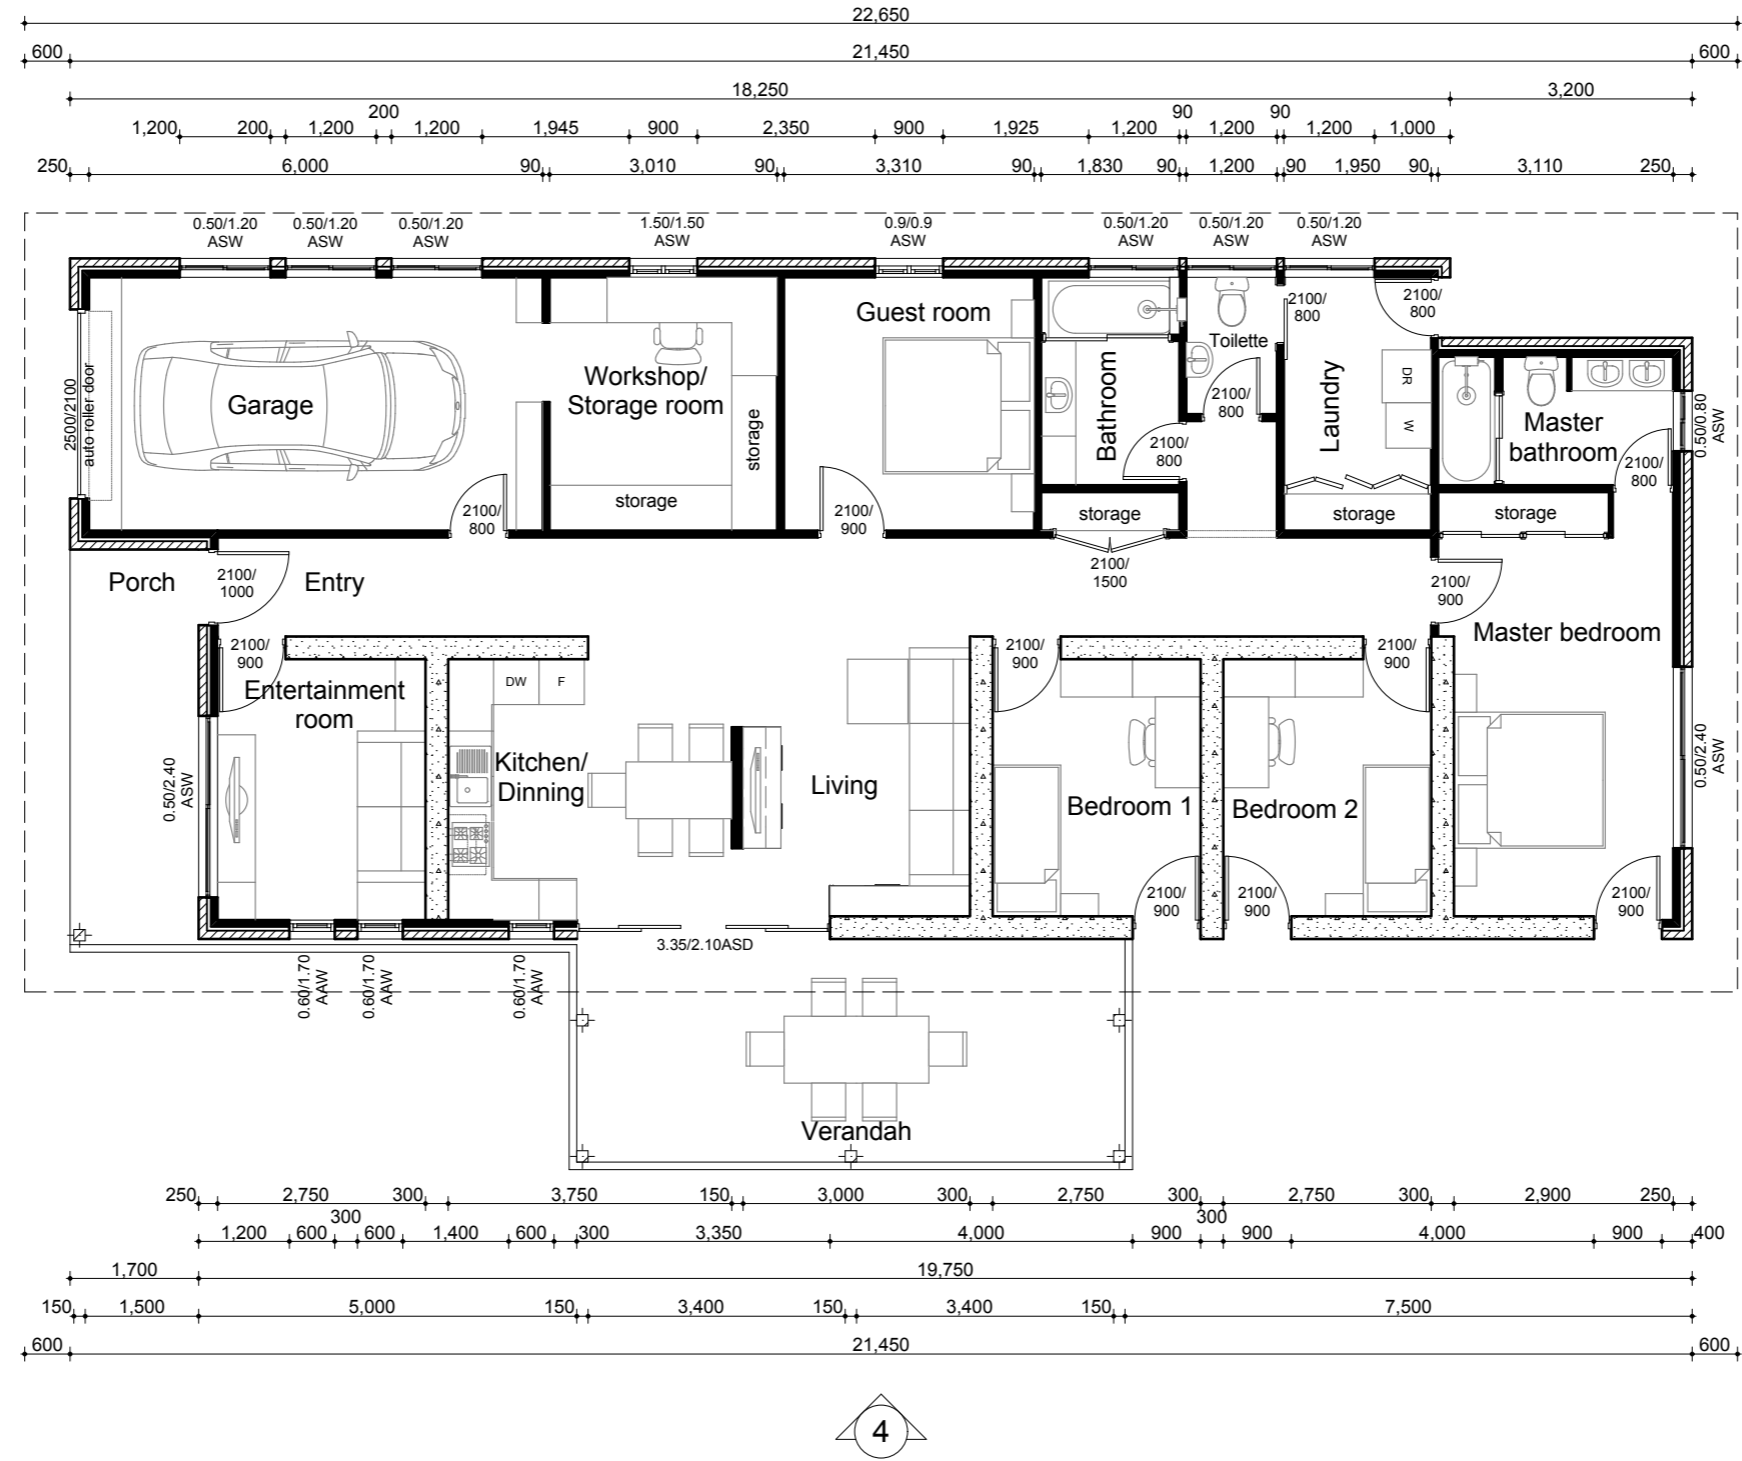

Building area (m²)

Living area.....135.00
Garage.....20.10
Porch.....9.00
Verandah.....20.70

Total building area...184.80

3

1